

# DARTMOUTH NORTH COMMUNITY CENTRE OUTDOOR LIBRARY, PLAYGROUND & PARKETTE

PLANT  
PALETTE



NATURAL  
BENCHES



GRASS  
GARDEN




TD PLAQUE WITH  
SEATING & WIFI




PARK  
TREES




DYNAMIC PLAYGROUND  
EQUIPMENT

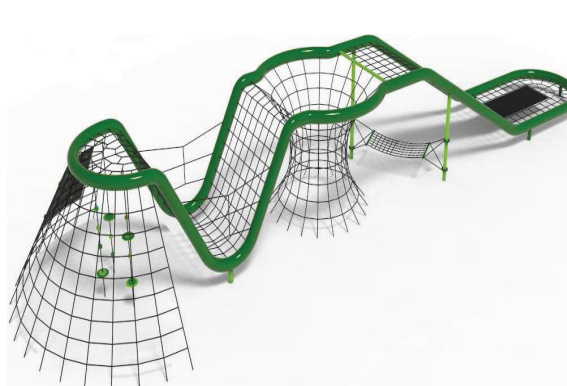

OUTDOOR LIBRARY CANOPY  
WITH MODERN FURNITURE  
& CHARGING STATIONS

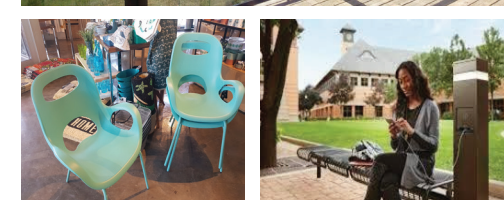

PLAY & EDUCATION  
SPACES

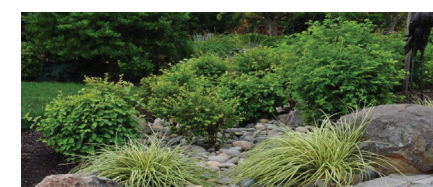


URBAN  
ORCHARD



EDIBLE SHRUB  
BORDER




TREE BUFFER

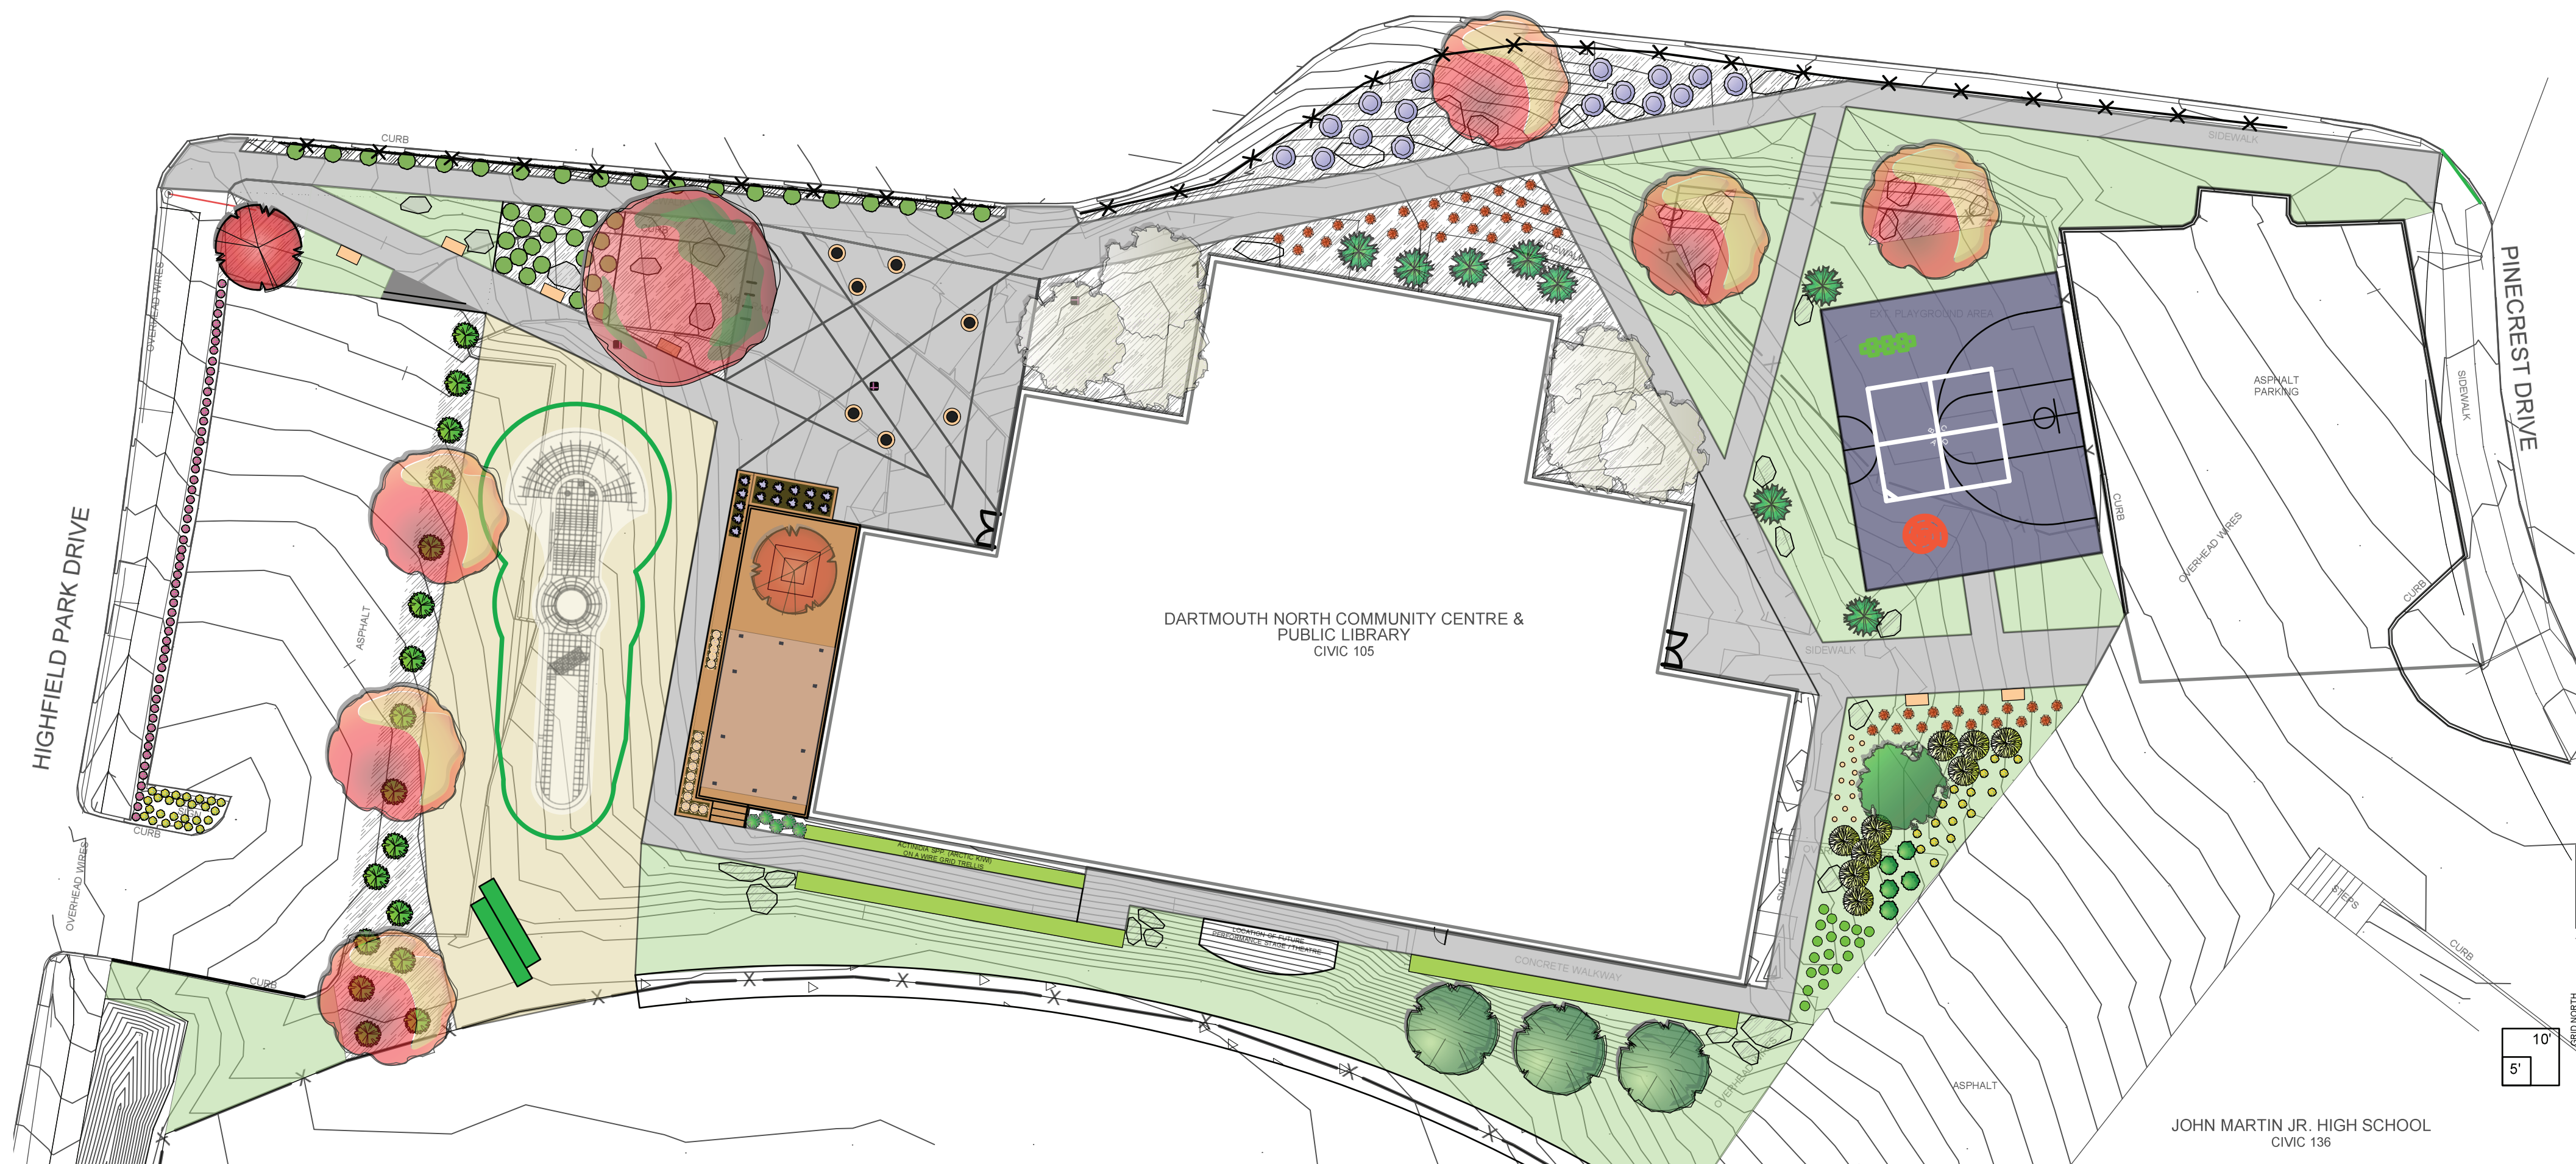



# DARTMOUTH NORTH COMMUNITY CENTRE OUTDOOR LIBRARY, PERSPECTIVES

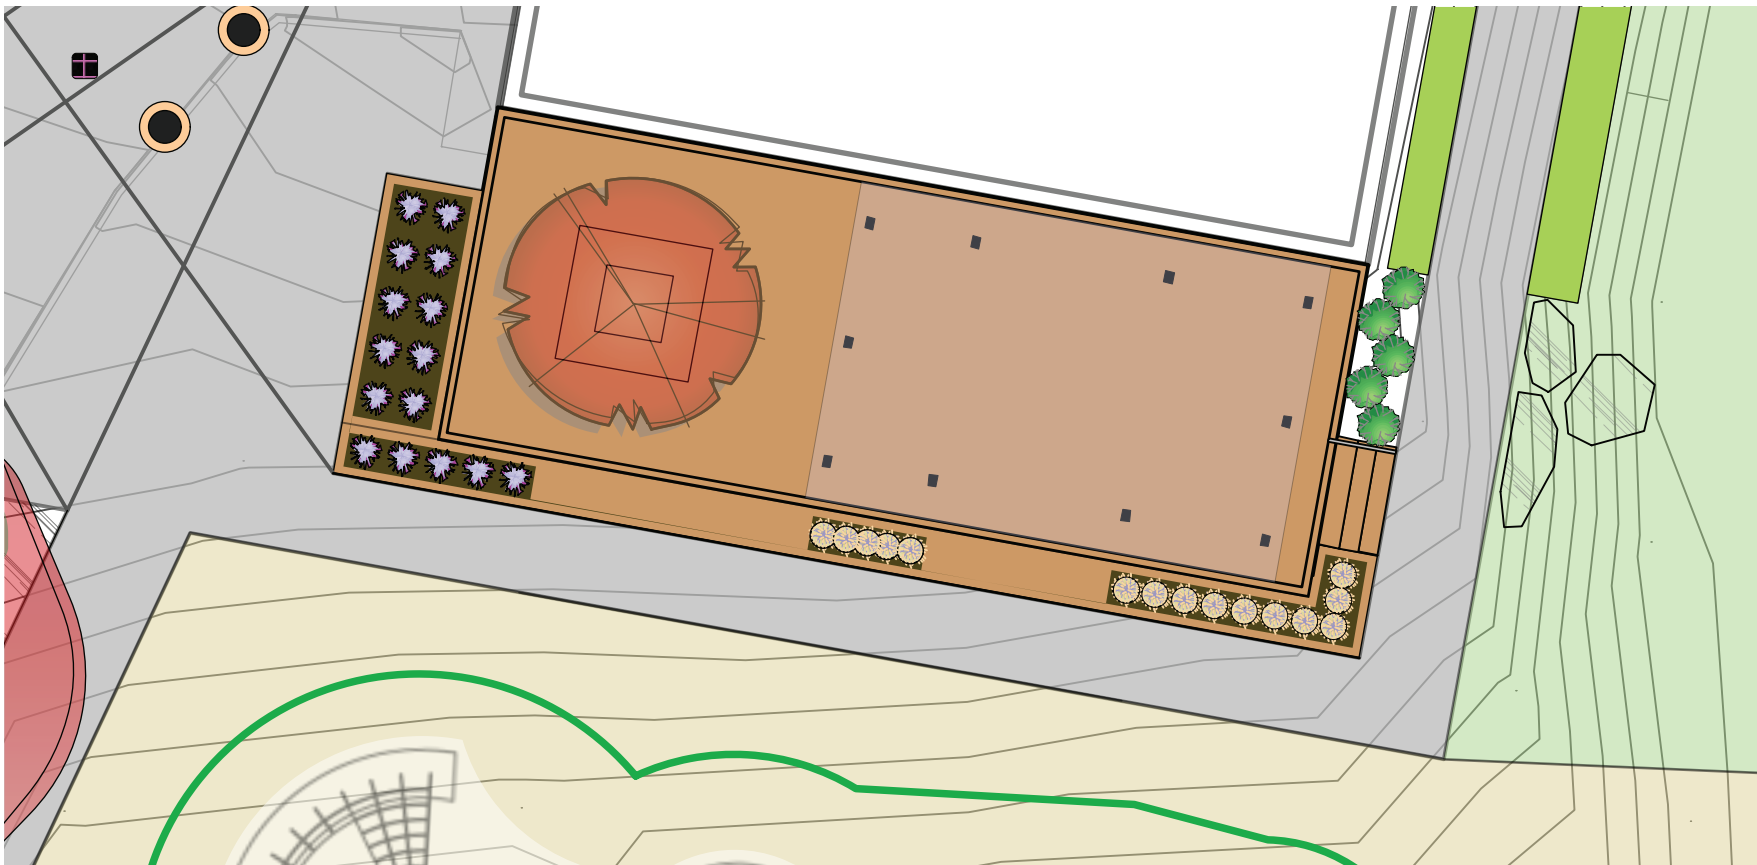

CONCEPT IN PROGRESS. ACTUAL INSTALLATION MAY NOT BE EXACTLY AS SHOWN.